

February 8, 2016

**Cicero Town Board**  
8236 South Main Street  
Cicero, NY 13039

Attn: Mark Venesky, Supervisor

RE: Lonergan Commercial Subdivision  
FILE: 101/62384

Dear Board Members:

We have reviewed the following in regard to the above referenced project for conformance with Town Code requirements and the Town Highway and Drainage Facility Standards:

1. Project Description – Oneida River, Oneida Lake & Chittenango Creek Drainage Improvement dated February 3, 2016
2. Drainage Petition Plan dated February 3, 2016
3. Title Sheet dated 2016
4. Plan dated February 3, 2016
5. Profiles & Details dated February 3, 2016
6. Drainage System Details dated January 23, 2015 revised February 2, 2015
7. Drainage Report dated April 2014 revised February 2016
8. Stormwater Pollution Prevention Plan undated

L.J.R. Engineering, P.C. prepared the above items.

The 49-acre site is located on the north side of Sneller Road and is bounded on the west by Interstate Route 81. The current site generally consists of crop fields, brush and woods. The project consists of the construction of approximately 1,000-lf of 12-inch to 36-inch diameter storm sewers, a stormwater management area, 1,053-lf of highways and related appurtenances for a 7-lot commercial subdivision. Our review of the referenced materials indicates they are in general conformance with Town standards subject to the following comments:

1. The site is within the Lakeshore Sewer District however there are no public sanitary sewer facilities adjacent to the site. Sanitary sewer service is to be provided by individual sewage disposal systems that will be designed upon development of each lot. Approval for the sewage disposal systems will need to be obtained from the Onondaga County Department of Health.
2. Storm water runoff from the site is tributary to existing wetlands located north east of the site. As over 1-acre of land is to be disturbed a New York State Department of Environmental Conservation SPDES General Permit for Storm Water Discharges From Construction Activity Permit No. GP-0-15-002 must be obtained for the project. The SPDES permit requires stormwater quantity and quality along with erosion and sediment control measures be implemented for the project. Stormwater quantity and quality measures are to be provided by a stormwater management area located on Lot 5. The following are additional comments regarding storm water management for the site:



- a. The proposed stormwater management practice is a Wet Pond. The provision of Green Infrastructure and Runoff Reduction Volume measures have been provided for the proposed road only. Green Infrastructure and Runoff Reduction Volume for each of the building lots should be addressed during review of Site Plans for the project.
  - b. A Stormwater Pollution Prevention Plan required for this Permit was developed for construction of the highway and utilities for the project. The Developer should comply with the requirements of the Permit including construction of private facilities for provision of stormwater quality mitigation and runoff reduction volume and implementation of erosion and sediment control measures.
3. The Erosion and Sediment Control Plan and associated details are in general conformance with Town standards and the NYS Guidelines for Urban Erosion and Sediment Control. The Erosion and Sediment Control Plan represents the minimum effort that should be implemented. If additional measures are required as a result of field conditions, or the Town requests additional measures, the Developer's agents or others who may be performing work on the site are advised of the necessity to install them. All disturbed areas must be vegetated as soon as possible as described in the Erosion Control schedule. If vegetation is not established prior to Final Plan approval, a post construction Erosion Control Plan may be required.

We recommend the Town execute a Siltation/Erosion Control Agreement with the Developer upon deposit of security for the cost of the erosion control facilities. The estimated construction cost of erosion and sediment control facilities should be provided and the Sedimentation and Erosion Control Agreement should be executed and the security deposited prior to the start of construction on site.

4. The site has frontage along Interstate Route 81, which is an Interstate highway and Sneller Road, which is a County highway under the jurisdiction of the Onondaga County Department of Transportation (OCDOT). It is proposed to extend a Town road from Sneller Road to provide access to the lots. The following are miscellaneous comments relative to site access and the proposed road section:
- a. The proposed road section width should be 24 feet.
  - b. The Planning Board has approved the length of the cul-de-sac as it exceeds the design standard in the Town Code.
  - c. Correspondence has been provided from the OCDOT indicating the location of the proposed entrance is acceptable subject to completion of a traffic study and verification of the required site distance. Information should be provided indicating the necessary approvals and permits have been received from the OCDOT prior to the start of construction.
  - d. The plan provides an easement for future extension of the road to the property north of the site.
5. The site does not contain a State Wetland as identified on the New York State Freshwater Wetland Map or a Federal Wetland as identified on the National Wetland Inventory Map.
6. The site is not located within a 100-year flood plain, as indicated on the latest FEMA Flood Insurance Rate Maps.
7. The site is located within the Sneller Road Water District. A proposed water main is to be extended from an existing 12-inch diameter water main located within an easement along Interstate Route 81 to provide service to the site. The applicant should coordinate provision of water service with the Onondaga County Water Authority (OCWA).

Prior to the start of construction, the Developer must notify the Town and O'Brien & Gere of the proposed construction schedule. Upon provision of the construction schedule, our office will provide the Developer with an estimate for construction phase services and a time and date for a pre-construction meeting. It will be necessary for the Developer to deposit the fees prior to the start of construction.





If you have any questions or comments, please do not hesitate to contact the undersigned.

Very truly yours,  
**O'BRIEN & GERE ENGINEERS, INC.**




Stephen R. Snell, PE, CPESC  
Project Associate

cc: Robert Smith, Chairman – Town of Cicero Planning Board  
Chris Woznica, Highway Superintendent – Town of Cicero  
Richard Hooper, Director – Town of Cicero Codes Enforcement Office  
Alex Wisniewski, PE – L.J.R. Engineering, P.C.  
Mark Parrish, PE – O'Brien & Gere

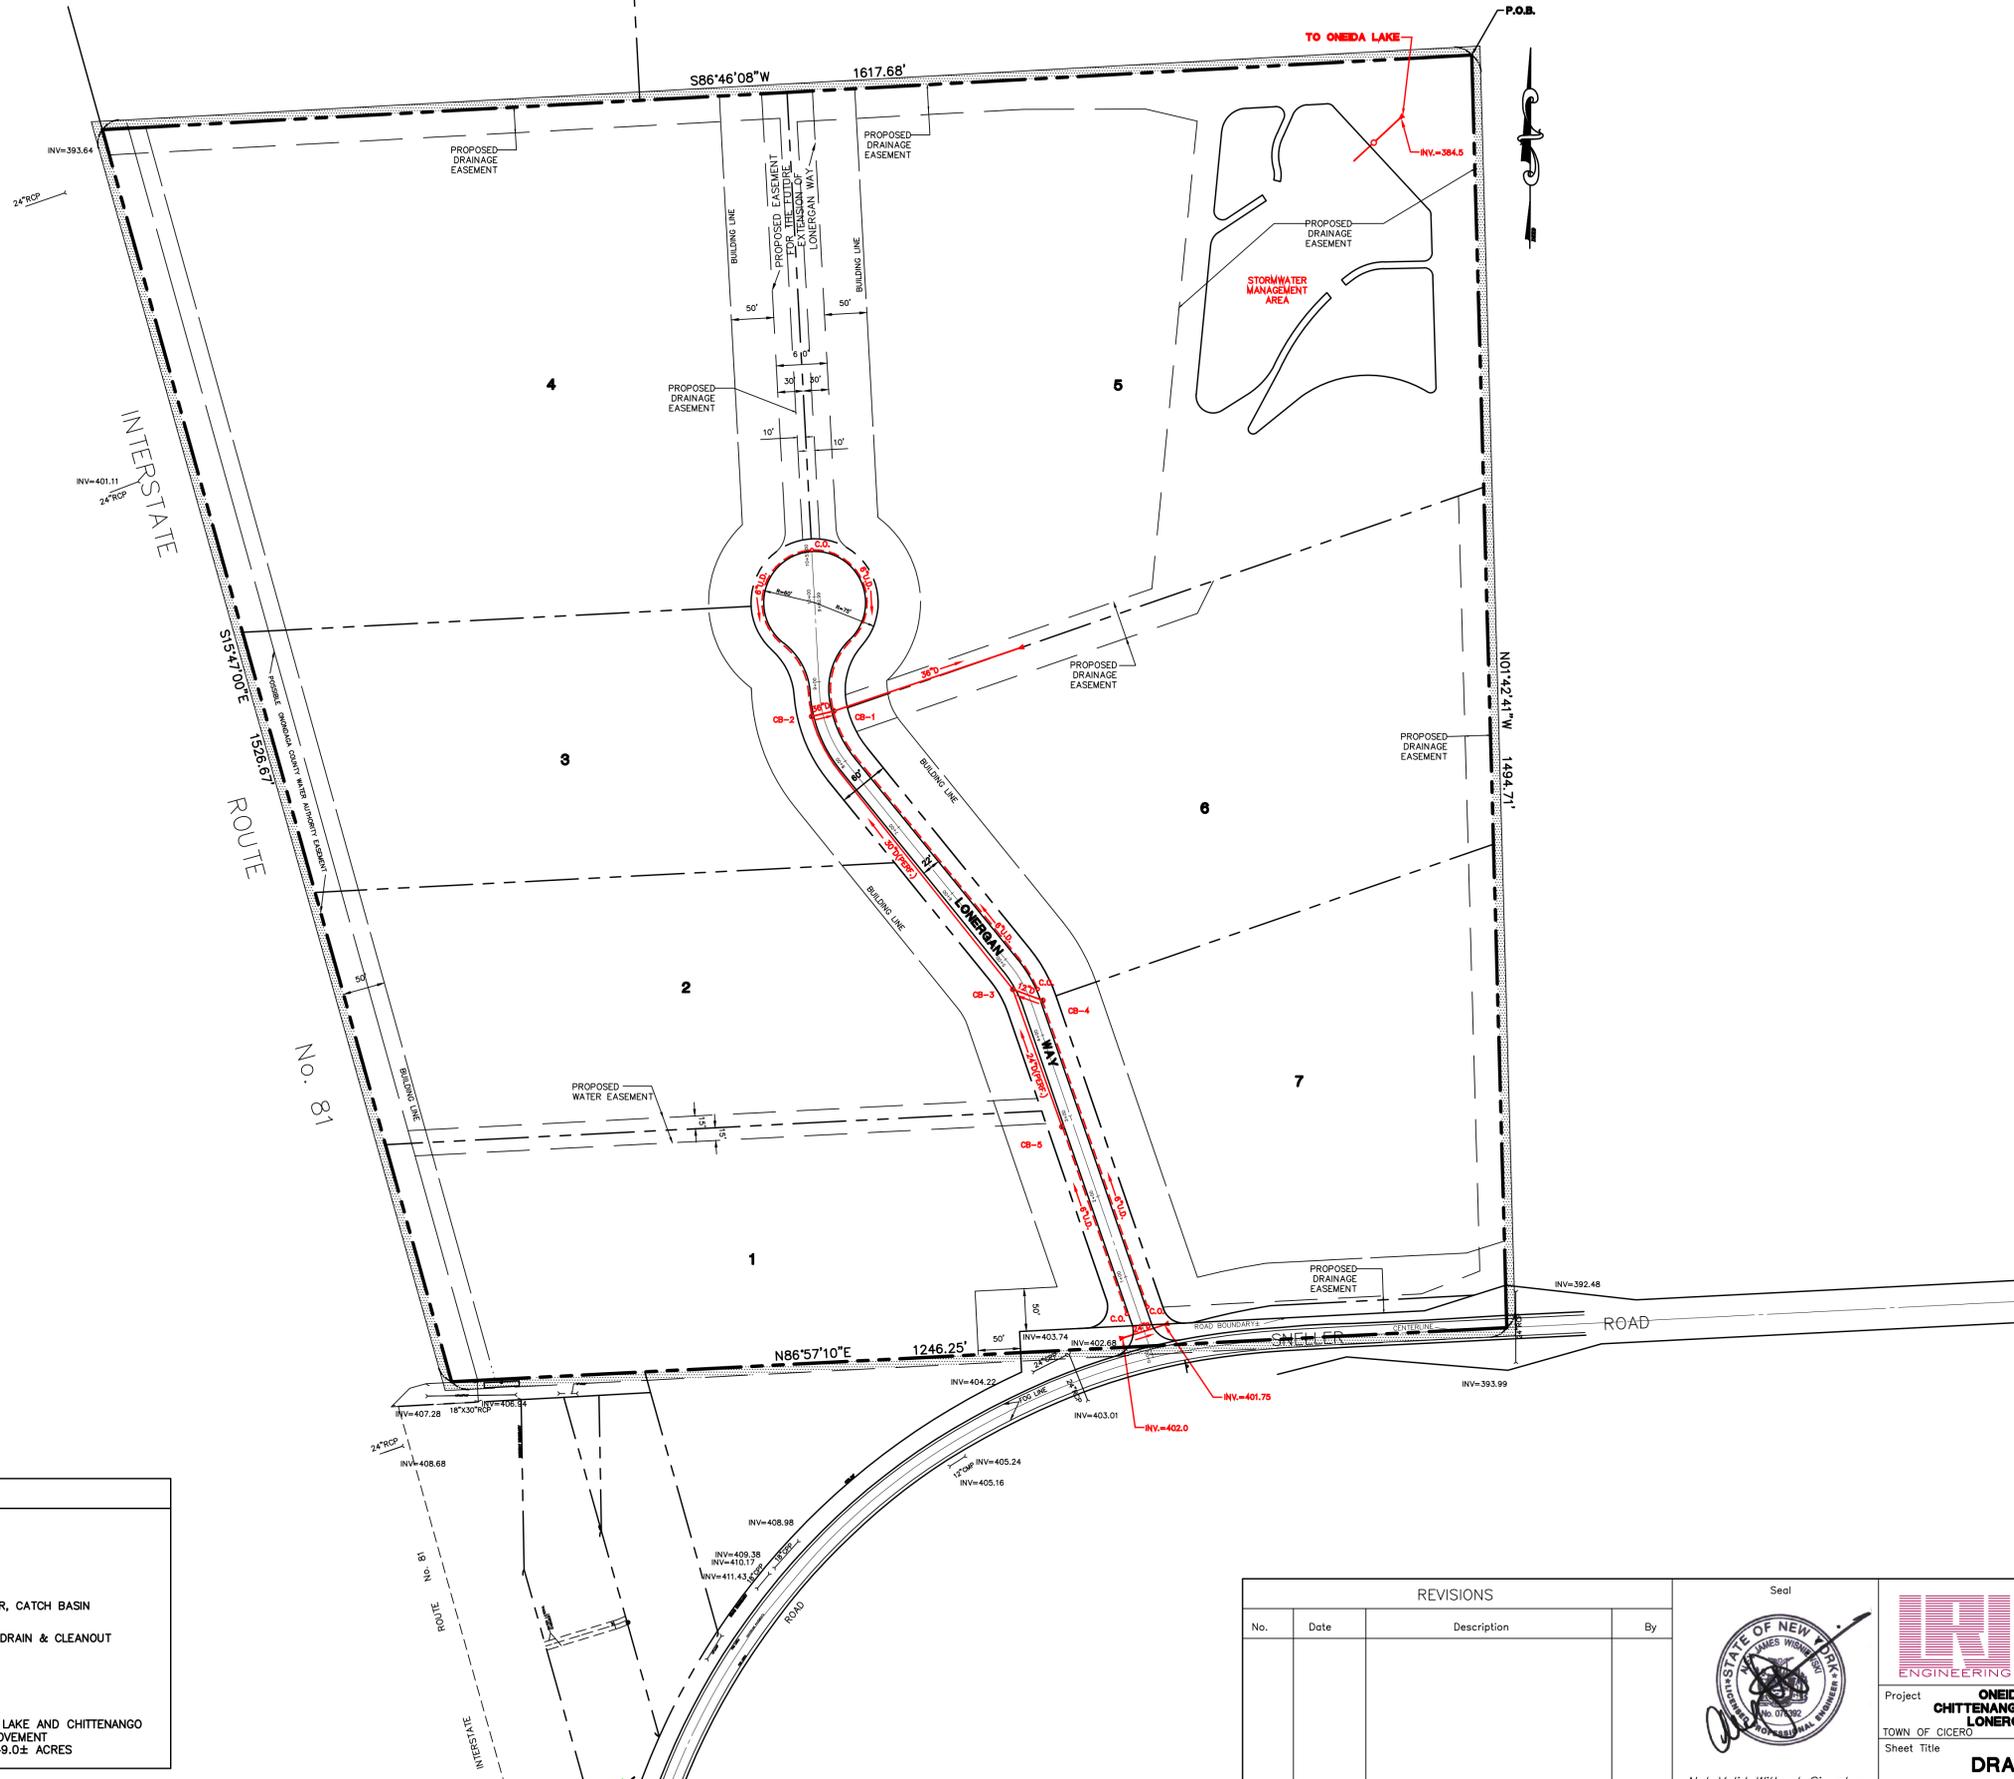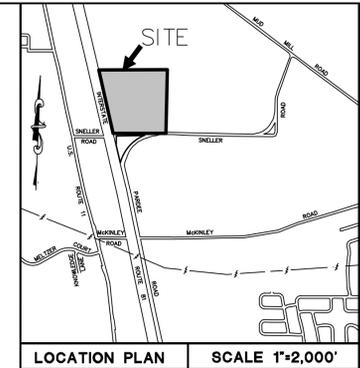

LEGEND	
	PROPERTY LINE
	PROPOSED LOT LINE
	PROPOSED LOT NUMBER
	PROPOSED STORM SEWER, CATCH BASIN & END SECTION
	PROPOSED ROAD UNDERDRAIN & CLEANOUT
	PROPOSED CULVERT
	EXISTING CULVERT
	ONEIDA RIVER, ONEIDA LAKE AND CHITTENANGO CREEK DRAINAGE IMPROVEMENT AREA TO BE SERVED 49.0± ACRES

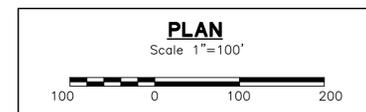

REVISIONS			
No.	Date	Description	By



**L.J.R. Engineering, P.C.**  
 ELTA Business Park  
 8394 ELTA Drive  
 Cicero, New York 13039  
 Phone: 315-699-9533 Fax: 315-699-9642

Project: **ONEIDA RIVER, ONEIDA LAKE AND CHITTENANGO CREEK DRAINAGE IMPROVEMENT LONERGAN COMMERCIAL SUBDIVISION**  
 TOWN OF CICERO ONONDAGA COUNTY, N.Y.  
 Sheet Title: **DRAINAGE PETITION PLAN**

ACAD FILE: 933001C7  
 Date: FEBRUARY 03, 2016  
 Drawn By: E.R.T.  
 Checked By: A.J.W., P.E.  
 Job No.: 933.001  
 Scale: AS SHOWN  
 Sheet No.: **1**  
 Sheet 1 of 1

Not Valid Without Signature

Project Description  
Oneida River, Oneida Lake & Chittenango Creek Drainage Improvement  
Loneragan Commercial Subdivision  
Town of Cicero  
Onondaga County, New York

It is proposed that the Developer of the Lonergan Commercial Subdivision, L&P Operations, LLC construct approximately 2460 lineal feet of 6 to 36 inch diameter storm sewers and appurtenances along with a stormwater management facility and associated outlet structure with a 24" outlet pipe. The facilities will service the commercial lots proposed within the development.

The facilities will be constructed by the Developer and will be dedicated to the Town of Cicero at no cost. Stormwater from the site will be conveyed via swales and storm sewers to the proposed on-site stormwater management facility and ultimately to Oneida Lake.


In our opinion, the probable construction cost for the drainage facilities is \$125,000.00.

There will be an annual charge by the Oneida River, Oneida Lake & Chittenango Creek Drainage District for operation and maintenance of the system. The charge in 2016 is \$0.14 per thousand of assessed value.

The proposed project is shown on the accompanying plan prepared by L.J.R. Engineering, P.C., dated February 3, 2016 and having File No. 933.001.

L.J.R. ENGINEERING, P.C.  
8394 ELTA DRIVE  
CICERO, NEW YORK 13039

933.001  
2/03/16

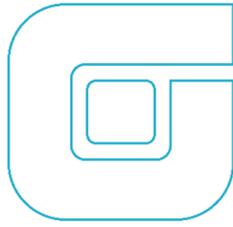

February 5, 2016

**Cicero Town Board**  
Town of Cicero  
8236 Brewerton Road  
Cicero, NY 13039

RE: Brewerton WWTP Service Area (Oneida Park) Sanitary Sewer Improvements – Proposal for  
Engineering Services  
CLIENT/PDS#: 101/40684

Dear **Board Members**,

The Town of Cicero (Town) applied for and recently received a grant in the amount of \$225,000 from the Suburban Green Infrastructure Program (SGIP) sponsored by Onondaga County's Save the Rain program. This grant was established to provide financial assistance for installation of green and innovative construction projects that reduced infiltration and inflow (I/I) into the sanitary sewer system. The Town can now proceed with design and construction of the facilities. To facilitate your review, we have organized our proposal into the following sections:

- Project Understanding
- Scope of Services
- Fee & Terms

## PROJECT UNDERSTANDING

---

The Town was awarded the grant from the SGIP to implement innovative infrastructure improvements that require little or no restoration and will help reduce the amount of infiltration and inflow (I/I) into the Town's sanitary sewer system. Specifically, this project includes improvements within the Oneida Park area, which is located in the Hamlet of Bridgeport and within the Brewerton WWTP service area. This area contains older sanitary sewer facilities along with some of the highest levels of I/I in the Brewerton WWTP service area. The proposed innovative improvements include the following:

- Approximately 6,000-lf of pressure testing and grout sealing of 12-inch and 8-inch sanitary sewer pipes.
- Approximately 1,700-lf of 8-inch diameter sanitary sewer pipe rehabilitation using cured-in-place pipe (CIPP).
- Rehabilitation and improvements of approximately 19 sanitary sewer manholes.

These improvements will address existing sanitary sewer pipe deficiencies and also help reduce I/I into the sanitary sewer system. These locations are consistent with those documented in Onondaga County's Brewerton WWTP Service Area Sanitary Sewer Evaluation Survey (SSES).



It is proposed to utilize the Onondaga County term contract to complete the above described sanitary sewer improvements. This is the most cost-effective way for the Town to complete these improvements.

## SCOPE OF SERVICES

---

The following is a summary of proposed engineering services related to the project:

- Preparation of Contract Drawings and Specifications stamped and signed by a NYS Licensed Professional Engineer.
- Perform general project coordination with the Onondaga County Department of Water Environment Protection (OCDWEP) relative to grant requirements from project design to project closeout.
- Perform coordination with Onondaga County's Contractor relative to project budget and schedule.
- Perform construction phase services which includes preparation of construction records, photographs and inspection.
- Preparation of Record Drawings.

## FEE & TERMS

---

The services will be provided on an hourly basis in accordance with our Master Professional Services Agreement between the Town of Cicero and O'Brien & Gere. It is recommended the Town budget \$35,000 to complete the services herein, which is based on an anticipated construction schedule of 1 month.

If you wish to proceed with the services herein, please sign and return a copy of this agreement to the undersigned at your convenience. We appreciate the opportunity to provide services for this project and look forward to working with you.

Very truly yours,

O'BRIEN & GERE ENGINEERS, INC.



**Jennifer L. Olivo, PE**  
Vice President

Accepted by:

TOWN OF CICERO

Mark Venesky, Supervisor

Date: \_\_\_\_\_

cc: Stephen Snell, PE, CPESC – O'Brien & Gere

I:\Cicero-T.101\BD\BrewertonSewImp\BrewertonSewImp.docx

## AGREEMENT

THIS AGREEMENT made and entered into as of the 1st day of January, 2016, by and between the TOWN BOARD OF THE TOWN OF CICERO, Onondaga County, New York, acting for and on behalf of the NORTH SYRACUSE FIRE DEPARTMENT (hereinafter the "Town") and NORTH SYRACUSE FIRE PROTECTION DISTRICT, Onondaga County, New York (hereinafter called the "District");

WHEREAS, there has been duly established in the said Town of Cicero, a Fire Protection District, known as NORTH SYRACUSE FIRE PROTECTION DISTRICT, embracing part of the territory in said Town, outside of existing incorporated Villages and Fire Districts. Said boundaries are more particularly described on "Exhibit A" attached hereto and labeled accordingly; and

WHEREAS, following a public hearing duly called by the Town, the Town has authorized this contract with the Village for fire protection as hereinafter set forth.

NOW THEREFORE, the Town does hereby engage the Village to furnish fire protection in such territory in the said North Syracuse Fire Protection District as herein designated by the Town, and the Village agrees to furnish such protection in the manner following:

1. The fire department of the Village shall, at all times during the period of this Agreement, be subject to call for attendance upon any fire or emergency occurring in the North Syracuse Fire Protection District, and when notified by alarm or telephone call from any person within the said Fire Protection District of a fire or emergency the Village fire department shall respond and attend upon the fire or emergency without unnecessary delay with suitable equipment and a sufficient number of volunteer firefighters, and upon arriving at the scene of the fire or emergency, shall proceed with diligence in the extinguishments of such fire or render necessary and appropriate to the emergency.
2. The Village fire department shall, at all times during the term of this Agreement, participate in the Onondaga County Mutual Aid program of fire protection.
3. The term of this Agreement is from January 1, 2016 to December 31, 2016.
4. In consideration of furnishing aid and the use of its apparatus as aforesaid, the Village shall receive the sum, payable on or before March 1, 2016 of \$244,811.00 for the period January 1, 2016 through and including December 31, 2016. In addition to said contract amount, the Town agrees to pay to the Village up to the sum of \$22,424.74, representing the Town's portion of the contribution to the Length of Service Awards Program.
5. Members of the Village fire department, while engaged in the performance of their duties in answering, attending upon or returning from any call provided for by this Agreement shall have the same rights, privileges and immunities as if performing the same in the Village.

6. All monies to be paid under any provision of this Agreement shall be charged upon the said Fire Protection Districts to be assessed and levied upon the taxable property in the Town of Cicero Fire Protection Districts and collected with the Town taxes.
7. The Village shall obtain insurance coverage as hereinafter set forth and shall furnish to the Town Certificates of Insurance that such insurance is in effect for the contract period. In addition thereto, the Town shall be named as an additional insured on said policies. The Village shall provide Employer's Liability Insurance, including disability benefits as required by law. Comprehensive General Liability, including premises, completed operation, broad form property damage and broad form contractual will be provided for each accident therefrom, as well as adequate provision for property. The policy so provided shall include an endorsement that the Town will be notified by registered mail, 15 business days prior to any changes or cancellation of any policy.
8. The Village agrees to indemnify, defend and hold the Town of Cicero, its officers, directors, agents, employees and other related parties harmless from and against any and all liabilities, damages, losses, expenses, claims, demands, suits, fines, or judgments that include reasonable attorneys' fees, costs and expenses, incidental thereto, which may be suffered by, accrued against, charges to or recoverable from the Town, by reason of any claim arising out of or relating to any act or error or omission, or misconduct of the Department, its officers, directors, agents, employees, volunteers or subcontractors.
9. Notwithstanding anything to the contrary herein, the Town shall have the option to terminate this agreement at the end of any calendar year as specified herein, in the event that the Town creates fire districts, undertakes a consolidation of existing Fire Protection Districts, or undertakes a modification of Fire Protection District boundaries, any of which actions affect the territorial limits of the boundaries of the North Syracuse Fire Protection District. The Town shall give at least ninety (90) days' notice of its intent to exercise such option.
10. The North Syracuse Fire Department and The North Syracuse Volunteer Fireman's Association shall report itemized revenue, including grants, expenses, all debt, as well as bank statements to the Town on a quarterly basis, due within thirty (30) days following the end of each quarter but not later than; April 30, 2016; July 31, 2016; October 31, 2016; and January 31, 2017. Please note that I.R.S. Form 990 must also be provided to the Town Comptroller's Office at the time it is submitted to the Internal Revenue Service.

IN WITNESS WHEREOF, the parties hereto have executed this Agreement the day and year first above written.

TOWN BOARD OF THE TOWN OF CICERO

Acting for and on behalf of the North Syracuse Fire Protection District

By: \_\_\_\_\_  
Mark Venesky, Supervisor

\_\_\_\_\_  
\_\_\_\_\_  
\_\_\_\_\_  
\_\_\_\_\_

Town Board

Attest:

\_\_\_\_\_  
Tracy M. Cosilmon, Town Clerk

VILLAGE OF NORTH SYRACUSE

By: \_\_\_\_\_  
Mayor

\_\_\_\_\_  
Chief

Attest:

\_\_\_\_\_  
Village Clerk Treasurer

NORTH SYRACUSE VOLUNTEER FIRE DEPARTMENT  
ONONDAGA COUNTY, NEW YORK

By: \_\_\_\_\_  
President

Attest:

\_\_\_\_\_  
Department Secretary

# Memo

**To:** Supervisor, Town Board  
**From:** Tracy  
**Date:** February 2, 2016  
**Subject:** Town Clerk Office Annual Software Support/Maintenance Agreement  
**TBM:** February 10, 2016

I respectfully ask the Town Board for approval for the Annual Software Support/Maintenance Agreement with Business Automation Services, Inc., for the Town Clerk's Office. This is the software system that the Town Clerk's Office uses for all daily business. The annual amount is \$1,355.00. Please find attached the detailed outline of the Clerk Licensing Support/Maintenance provided services for your review.

Motion to adopt a resolution to approve the Annual Software Support/Maintenance Agreement with Business Automation Services, Inc., for the Town Clerk's Office at an annual expenditure of \$1,355.00.

Motion was seconded by Councilor \_\_\_\_\_.

Ayes - and Noes - . *Motion carried.*

If you have any questions, please contact me before the Town Board Meeting  
February 10, 2016.



## *"Transforming the way government works"*

661 Plank Road • Clifton Park • New York • 12065 • Phone 518-371-6869 • Fax 518-371-8207

---

### Clerk Licensing System Notes:

1. The Licensing System will be initialized with dog data via a current electronic file from the municipality.
2. The Annual Software Maintenance fee covers any State mandated changes and other software enhancements as well as unlimited telephone and remote assistance support.
3. System configuration and training hours are invoiced at our standard rate of \$1120/day. Training will be conducted at your location, unless otherwise instructed. Travel expenses includes, but is not limited to, personal vehicle transportation at the Federal/State Mileage Rate; train/air fare; lodging; parking; tolls and per diem meal expenses.
4. The BAS professional rate for consulting, systems analysis, custom software development or technical support is \$160 per hour; estimates will be provided in advance for client approval before this type of work would be initiated
5. The software will run on supported Windows operating systems; prospective purchasers should carefully review the BAS Software Hardware/Network Guidelines for more details.
6. To upgrade from single-user to a network version or to add additional network workstations, please call for pricing and additional information.
7. Internet Access is required for downloading software updates, email support and web-based technical support. BAS utilizes remote connection technology for off-site support; no 3rd party communications software is needed.
8. Installation support and training is normally completed within approximately 30-60 days after receipt of a confirmed order; however, the actual schedule is dependent on receiving confirmation that the client's computer system meets the BAS Windows Software Hardware/Network Guidelines.
9. To order the software, a 50% down payment is needed along with a signed purchase order or letter of commitment.



**Business Automation Services, Inc**

661 Plank Road  
Clifton Park, NY 12065

**" FOR 2016 BUDGET  
INFORMATION ONLY"**

Name / Address
Ms. Tracy Cosilmon Town Clerk Town of Cicero 8236 Brewerton Rd Cicero, NY 13039-6401

BUDGET #
BDG5616

Date
7/15/2015

Description	Class	Total
The BAS Clerk Licensing System: Annual Software Support/Maintenance Fee	Software	1,355.00

<b>" THIS IS NOT AN INVOICE"</b>	<b>Total</b>	<b>\$1,355.00</b>
----------------------------------	--------------	-------------------

Date FEBRUARY 10TH, 2016

## Highway Department Agenda Items

Dispose of unrepairable HP Officejet 4610 printer to appropriate recycler.  
Move the adoption of a resolution to approve the following:

**(A) PURCHASE: traffic sign system upgrades-budgeted item**

**VENDOR: URW America**

**AMOUNT: \$ 6,000.00**

**ACCOUNT CODE: A33102**

**(B) PURCHASE: traffic sign material**

**VENDOR: 3M**

**AMOUNT: \$ 5,000.00**

**ACCOUNT CODE: A33104**

**( C) PURCHASE: Springs trk#12**

**VENDOR: Allied Spring**

**AMOUNT: \$ 1183.96**

**ACCOUNT CODE: DB513044**

**(D) PURCHASE: Bulk Oil**

**VENDOR: United Auto Supply**

**AMOUNT: \$ 5007.47**

**ACCOUNT CODE: DB513040**

**( E) PURCHASE : Supplies for hose fittings, shrink tubing, grease fittings**

**VENDOR: HI-Line Inc.**

**AMOUNT: \$3,987.72**

**ACCOUNT CODE:DB513043**

**(F) PURCHASE : 3 pumps for injectors trk#12**

**VENDOR: Beam Mack**

**AMOUNT: \$ 1725.00**

**ACCOUNT: DB513046**

TO: Town Board  
FROM: Jody L. Rogers, Director  
DATE: February 5, 2016  
RE: AGENDA **REVISED**

**Purchase Approvals:**

**Garage Renovation Project:** (Budgeted project to insulate and heat two bays in pole barn work area for Park's Staff.)

***BUDGET CODE FOR ALL SECTIONS: A1620.405***

ITEM: **Heating** – natural gas fired infrared tube heating  
VENDOR: Davis Mechanical  
AMOUNT: \$6,560  
Other Quote: BAS Heating

ITEM: **Electrical** – miscellaneous wiring, lighting, and removal of all existing wiring to allow for the installation of insulation and framing for metal siding.  
VENDOR: Mac Electric  
AMOUNT: \$5,588.40  
Other Quotes: Patricia Electric  
Palmer Electric


ITEM: **Insulation** – closed cell foam on walls and batt where applicable on ceiling  
VENDOR: RLS Structures, Inc.  
AMOUNT: \$11,500  
Other Quotes: Truax and Hovey  
Zero Draft

ITEM: **Framing/Carpentry** – purlins walls and ceiling to accept metal siding, doors and wall to close in above storage  
VENDOR: RLS Structures, Inc.  
AMOUNT: \$6,700  
Other Quotes: Yankee Construction  
Findlay Construction

ITEM: **Metal – walls and ceiling**  
VENDOR: RLS Structures, Inc.  
AMOUNT: \$13,325  
Other Quote: Yankee Construction

Town of Cicero Police Department

INTER OFFICE MEMO

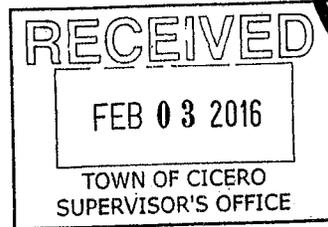

DATE: February 3, 2016  
TO: Town Board  
FROM: Chief Joseph Snell  
RE: LEADS Online Software  
CC:

Request the Town Board approve the annual fee of \$1,758.00 to access the LEADS Online program.

I have attached information for your review. Over the past 30 days we have been granted free access to use the LEADS Online internet program for assisting our investigators and officers in investigating several types of criminal investigations. This program is currently used by several police agencies across the country as well as the Onondaga County Intelligence Center, Onondaga Sheriff's Office, Syracuse Police Department. During the 30 day trial period we have found this program instrumental in assisting our officers in developing criminal intelligence information on suspects in crimes committed in Cicero. This program gives us instant access to;

1. All pawn shop, game stores, gold buyers, ebay, and metal scrap dealers records in Onondaga County
2. Intelligence information from other law enforcement agencies nationwide
3. Instant criminal history information on possible suspects including recent addresses. This is important in tracking suspects as they re-locate frequently.

I am asking to acquire the TotalTrack version which will allow us the 17 most critical searches. Having the ability to conduct these searches from within our Police Department has already saved us time and money and expedited investigations.

Thanks,

Sincerely,

  
Joseph F. Snell  
Chief of Police

January 11, 2016

Inv. Michael Serafin  
Cicero Police Department  
8236 Brewerton Rd  
Cicero, NY 13039

Dear Inv. Serafin,

You've chosen a great time to explore the powerful and positive impact LeadsOnline will have on your clearance rates for Part 1 crimes. Based on the input of more than 35,000 investigators and more than 23,000 reporting businesses, the LeadsOnline system has been fully upgraded and is ready for you to use. As you review this proposal, please also glance over the mission statement for your agency. I believe you will find that LeadsOnline directly contributes to your agency's most important strategic objectives.

LeadsOnline is the nation's largest online investigative system used by law enforcement to solve crimes – from burglary and identity theft to homicide and narcotics. There is no equipment to maintain and no IT work required – detectives and reporting businesses simply access their respective LeadsOnline services via an encrypted password-protected connection from their browser.

Hiring LeadsOnline means you are joining thousands of law enforcement agencies across America that have turned boxes, file drawers and hard drives full of transaction records into useful crime-solving data. Agencies tell us that the instant hits on crime-related transactions from within and outside their jurisdiction make LeadsOnline a must-have service. LeadsOnline will help you solve more crimes in less time, and bring a new level of confidence to your investigators.

LeadsOnline provides actionable intelligence you need to address at least seven strategic areas:

1. Metal Theft: City and county governments, power companies, telecommunications companies, businesses, and citizens are very familiar with the metal theft epidemic. Metal theft is highly destructive, and your community is often stuck with the repair bill. LeadsOnline provides detectives with direct access to transaction information and images from scrap metal recyclers in order to solve these crimes.
2. Drug Crimes: Your local drug problem is funded in part by stolen property, including metal, and these crimes are solved each day by detectives using LeadsOnline. Your agency can also use LeadsOnline as a real time pharmacy reporting system for pseudoephedrine transactions to help locate individuals cooking meth. Not only will you reduce the number of drug-related crimes in your community, but you will also identify meth labs before they become large toxic sites that are costly to clean up.
3. Homicides/Major Crimes: Homicide investigators know that sometimes suspects sell the victim's property, so they seek information from all sources. Instant access to activity within

and outside the jurisdiction is critical and there is no time to waste. LeadsOnline can provide the break you need, even when key evidence is hundreds of miles away.

4. Property Crimes: Unfortunately nearly everyone knows what it feels like to have something stolen, and clearance rates for property crimes tend to rank among the lowest. LeadsOnline helps your agency instill confidence among local residents.
5. Stolen Guns: LeadsOnline equips your investigators to recover stolen guns sold within and outside of your jurisdiction.
6. Operational Efficiency: LeadsOnline will relieve a great deal of the costs you incur today, effectively providing you with additional staff for more pressing functions. Your agency will solve more crimes more efficiently than ever before.
7. Community Awareness: LeadsOnline ReportIt enables citizens to electronically store serial numbers, images and receipts for their property so that accurate records are available in the event of loss. Use our media kit to create your own community awareness program.

### Solve more of your Part 1 crimes

- ✓ Investigators get timely actionable intelligence at the click of a mouse.
- ✓ Investigators see within and beyond your jurisdictional boundaries. Criminals can't hide.
- ✓ ALL types of businesses - pawn, secondhand, game stores, gold buyers, eBay, and scrap metal recyclers report via LeadsOnline. Find your criminals where they least expect it.
- ✓ Automated NCIC hit reports. The odds of solving a crime increase dramatically.
- ✓ Staff who were doing data entry can now support investigations as crime analysts. Sgt. Hughes from Lamar County, GA said it best, "This is like picking fish out of a barrel!! All I have to do is log in, and I start matching up pawned/scrapped/stolen articles with the thefts and burglaries that have occurred in our County."

### References

Below is contact information for investigators who were once in your shoes and now use LeadsOnline in their criminal investigations:

Juan Duque	Lieutenant	New York City Police Department	(646) 610-8892
Steven Thomsen	Deputy	Monroe County Sheriff's Office	(585) 753-4400
Tony Waltermeyer	Sergeant	Greece Town Police Department	(585) 865-9200

They may not be able to answer questions about specific features, so call me for help with those.

You can also browse more than 1,000 success stories listed at [www.leadsonline.com/success](http://www.leadsonline.com/success). I look forward to adding your successes to the list!

Sincerely,



Amberly Harper  
Account Executive

## 2016 PRICING SCHEDULE – CICERO POLICE DEPARTMENT, NY

Crook-Catching Capability	FastFind	TotalTrack	PowerPlus
Online reporting system for all pawn/secondhand stores	✓	✓	✓
Unlimited accounts/searches for your personnel working your cases	✓	✓	✓
Images of property, sellers, vehicles, thumbprints, etc.. as reported	✓	✓	✓
Legacy data import (from existing in-house database)	✓	✓	✓
Updates, training and support for agency personnel and businesses	✓	✓	✓
Transaction Monitor – Audit system for reporting compliance	✓	✓	✓
ReportIt citizen property inventory system	✓	✓	✓
Automated NCIC/stolen property hits	✓	✓	✓
Message Inbox (alerts and communication to and from businesses)	✓	✓	✓
Daily Stats (hits and statistics for each investigator)	✓	✓	✓
Property Hold Management System	✓	✓	✓
Statewide search access	✓	✓	✓
Nationwide search access		✓	✓
Saved (continuous) searches/Email hit alerts +		✓	✓
eBay First Responder Service		✓	✓
Persons of Interest inter-agency suspect information system		✓	✓
Suspect variations and associations reports		✓	✓
Submit lists of known suspects (file upload) ++			✓
Submit lists of stolen property (file upload) ++			✓
Online reporting System for scrap metal dealers			✓
Statement Analyzer			✓
CompStat mapping System			✓
Annual subscription	\$1,488	\$1,758	\$2,128

+ Limited to 50 total concurrent entries for TotalTrack and 75 for PowerPlus

++ Limited to 2,000 entries

Pricing and terms presented will expire 45 days from date of proposal. A formal written Agency Agreement executed by both parties is required, the terms of which will supersede all prior communications and understandings.